


**VE DOOR 8.1**

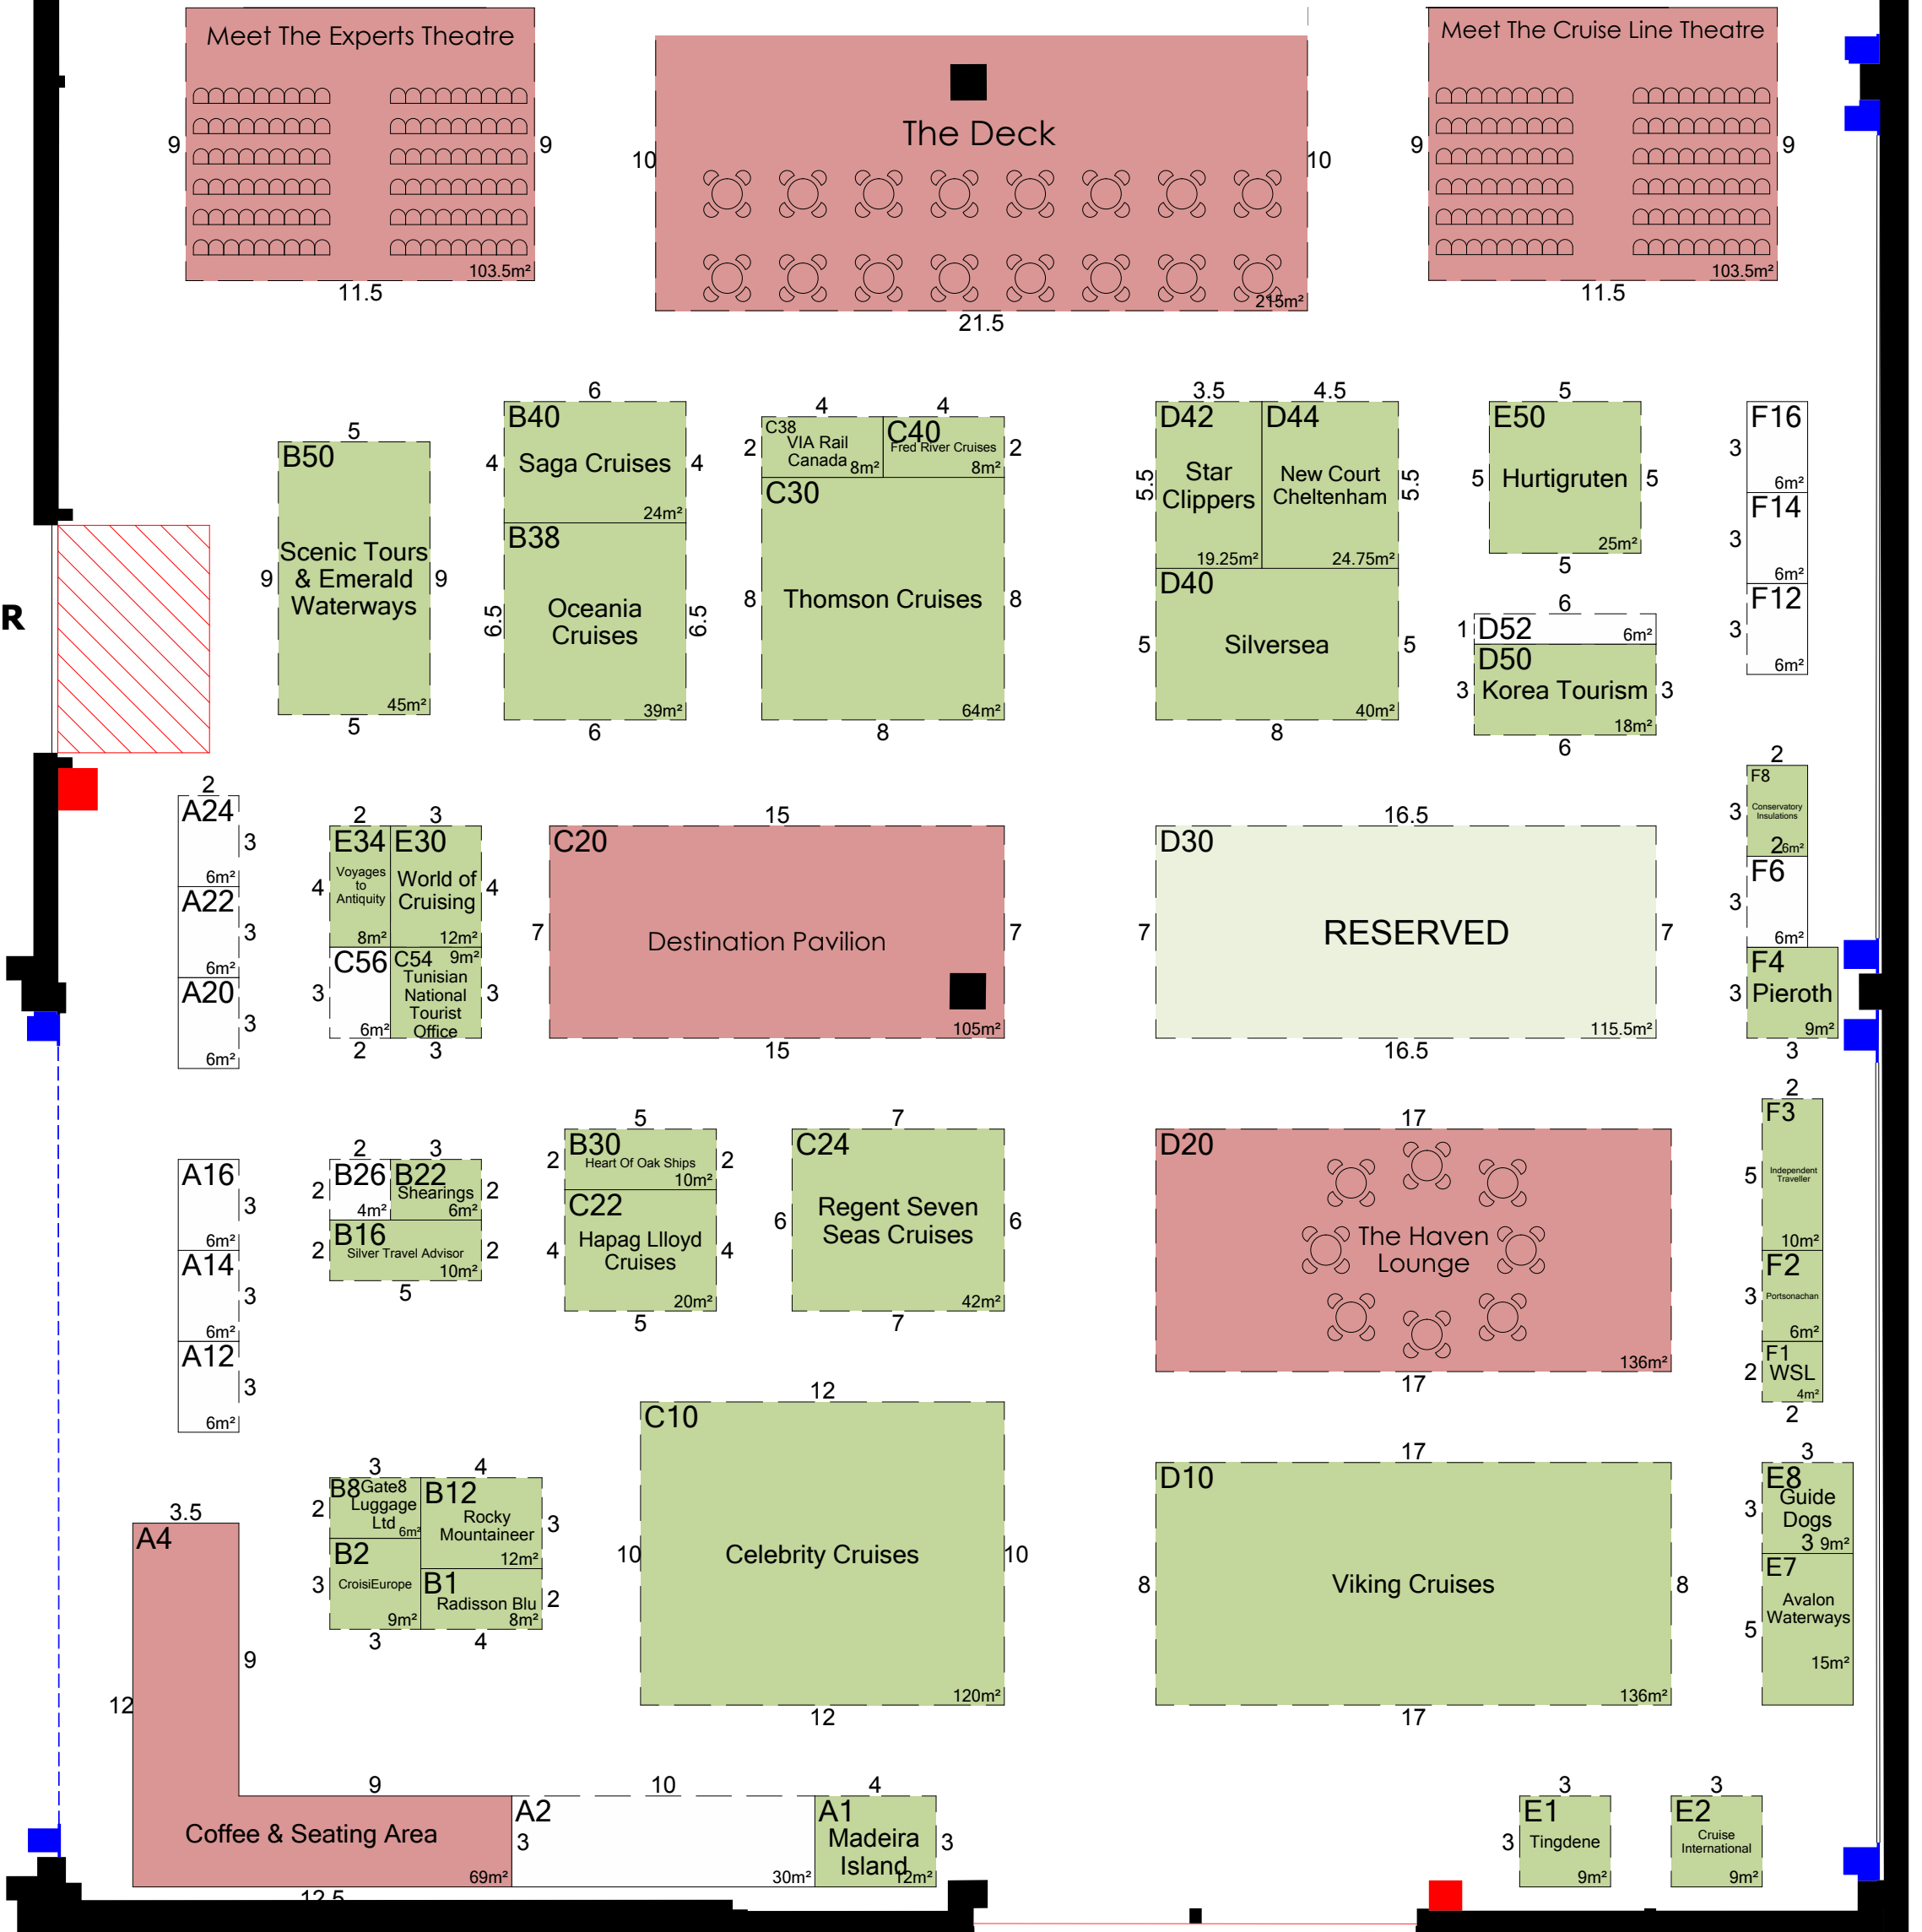

Organised by: Upper Street Events Ltd  
 58 White Lion Street / Islington / London / N1 9PP

Dave Scaife  
 Sales Manager  
 T: +44 (0)207 688 6827  
 M: +44 (0)750 781 4673  
 E: Dave.scaife@upperstreetevents.com

Upper Street Events reserve the right to change the layout of this plan

**Entrance**

**Organisers Office**

Issue Number : 106  
 Issue Date : 11 Aug 2017  
 Drawn By : dave.scaife@  
 Scale : N.T.S.

THIS FLOORPLAN IS SUBJECT TO APPROVAL FROM THE VENUE AND LOCAL AUTHORITIES